


03 FEB/2015

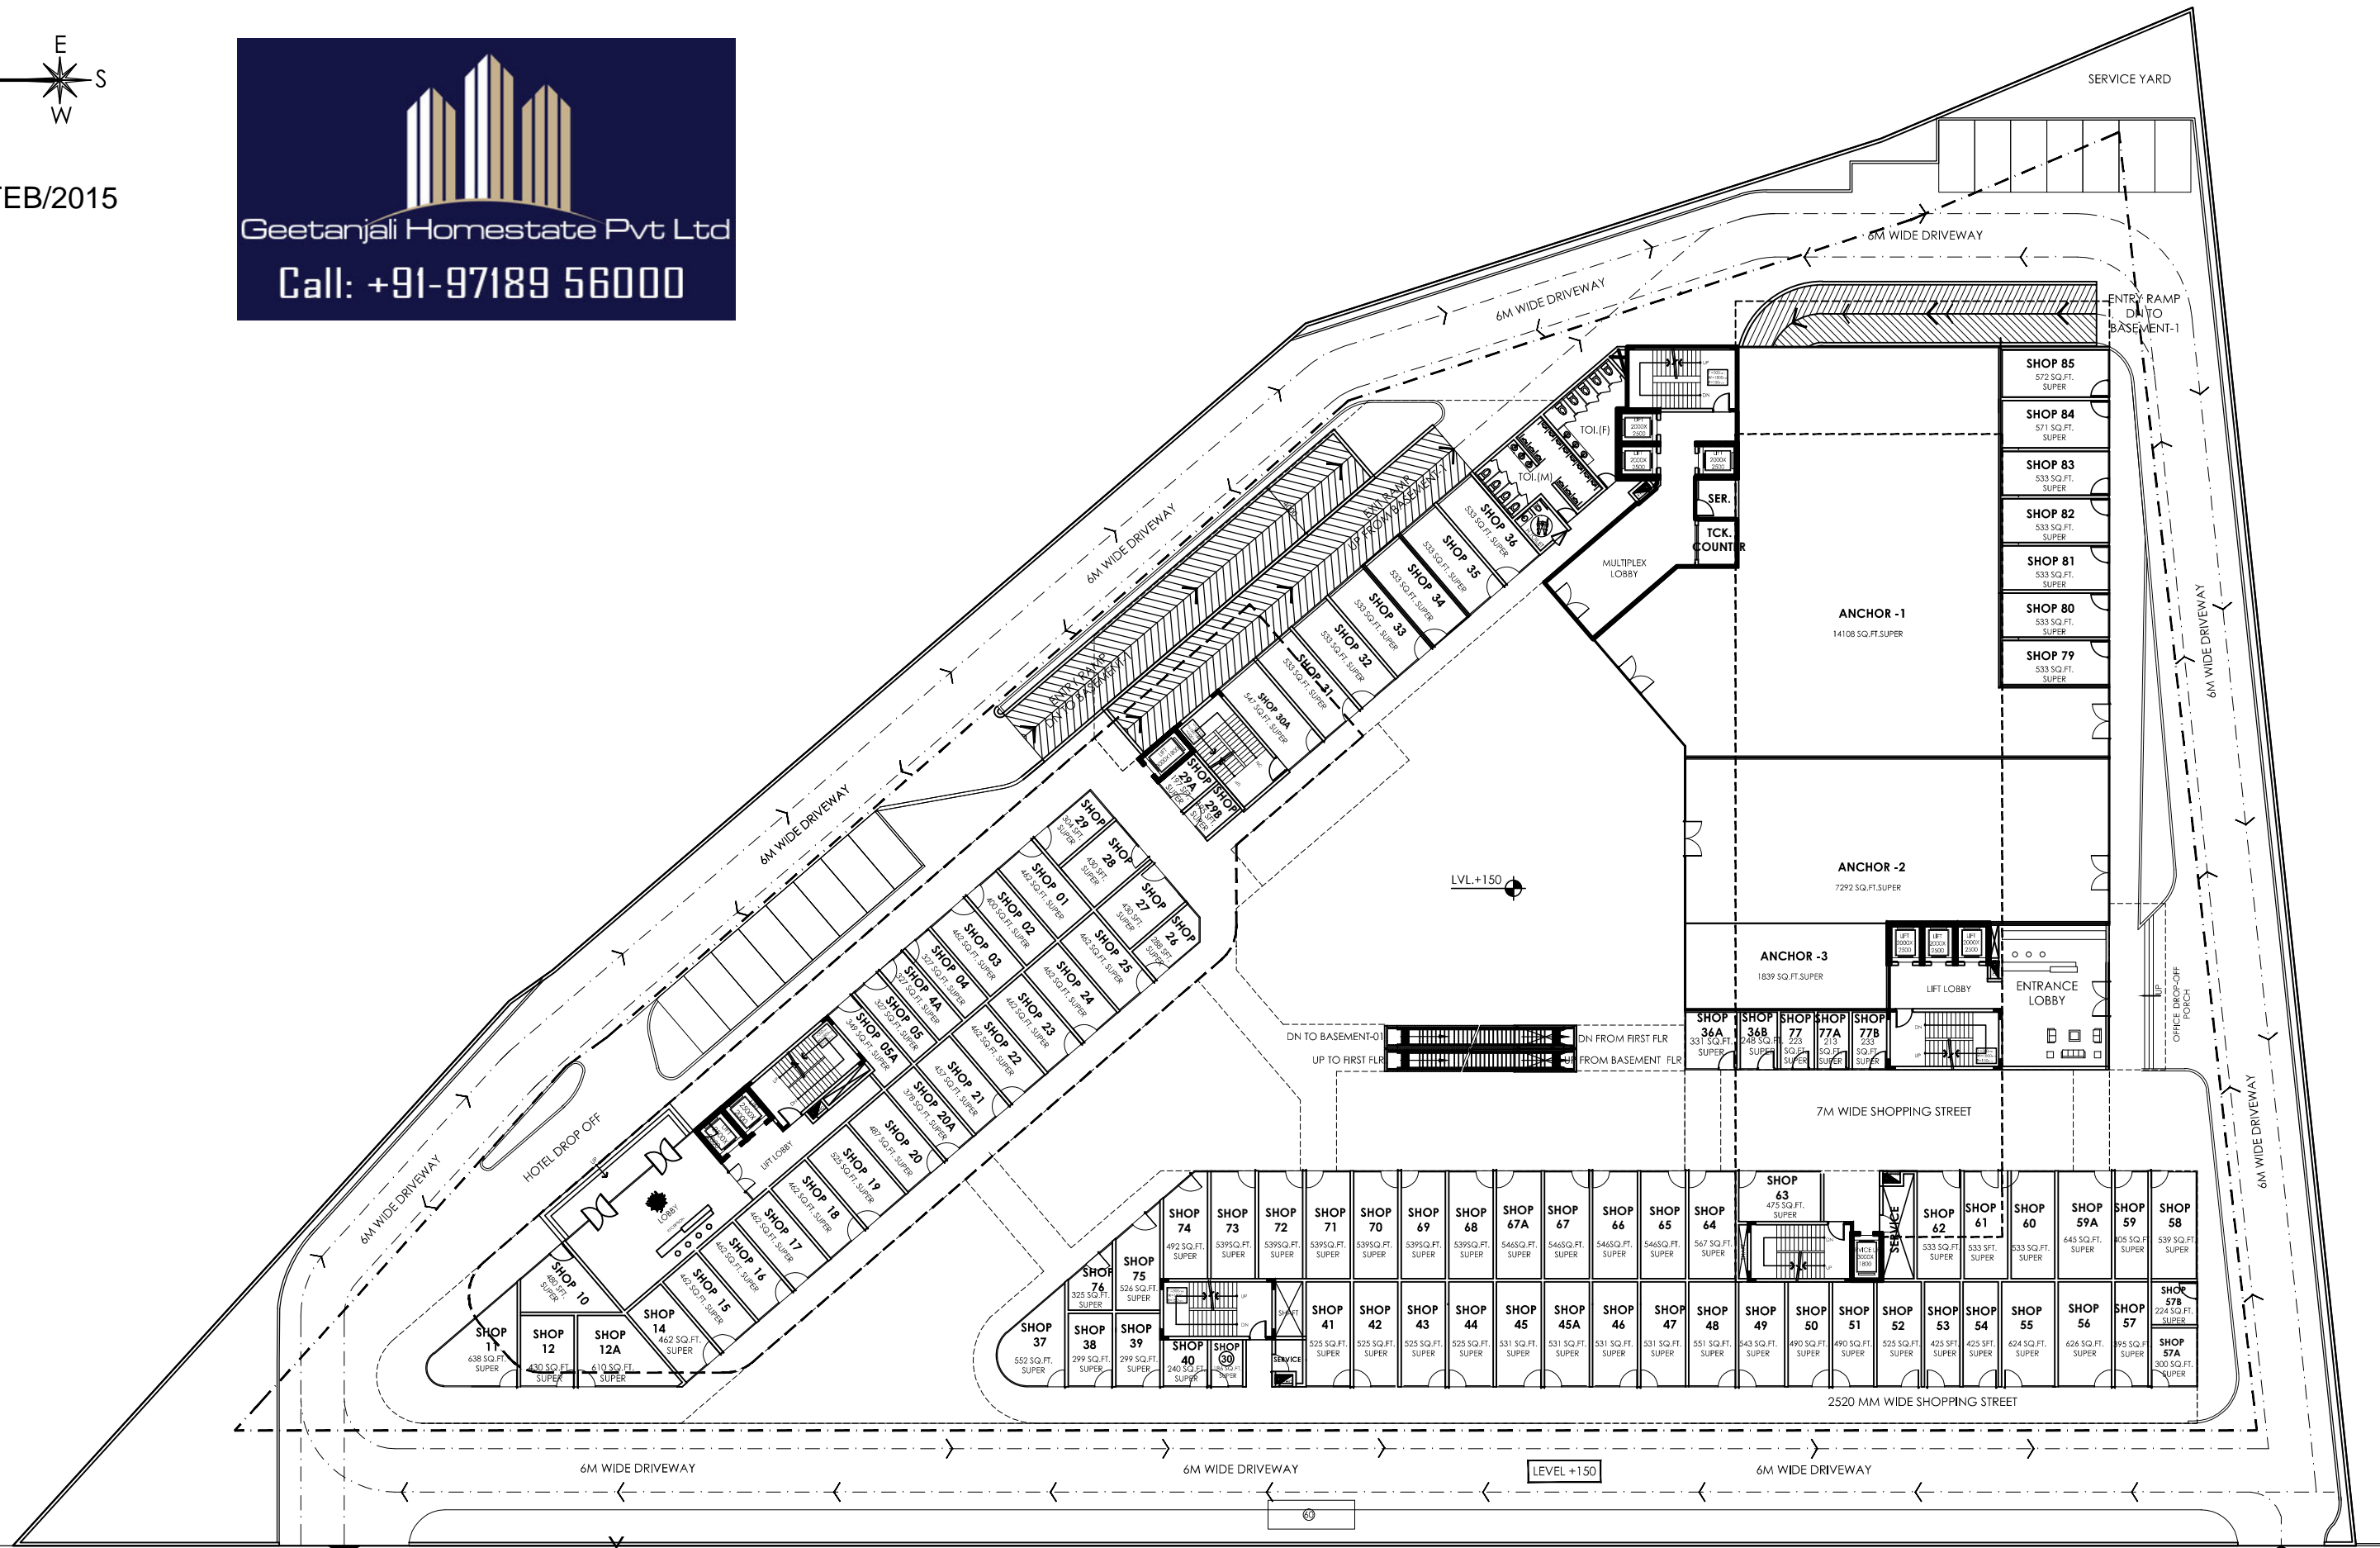

VEHICULAR EXIT

NOTE:- SHOP NO -30 ADJUSTED IS AT TENTATIVE LOCATION VEHICULAR ENTRY

GROUND FLOOR PLAN